

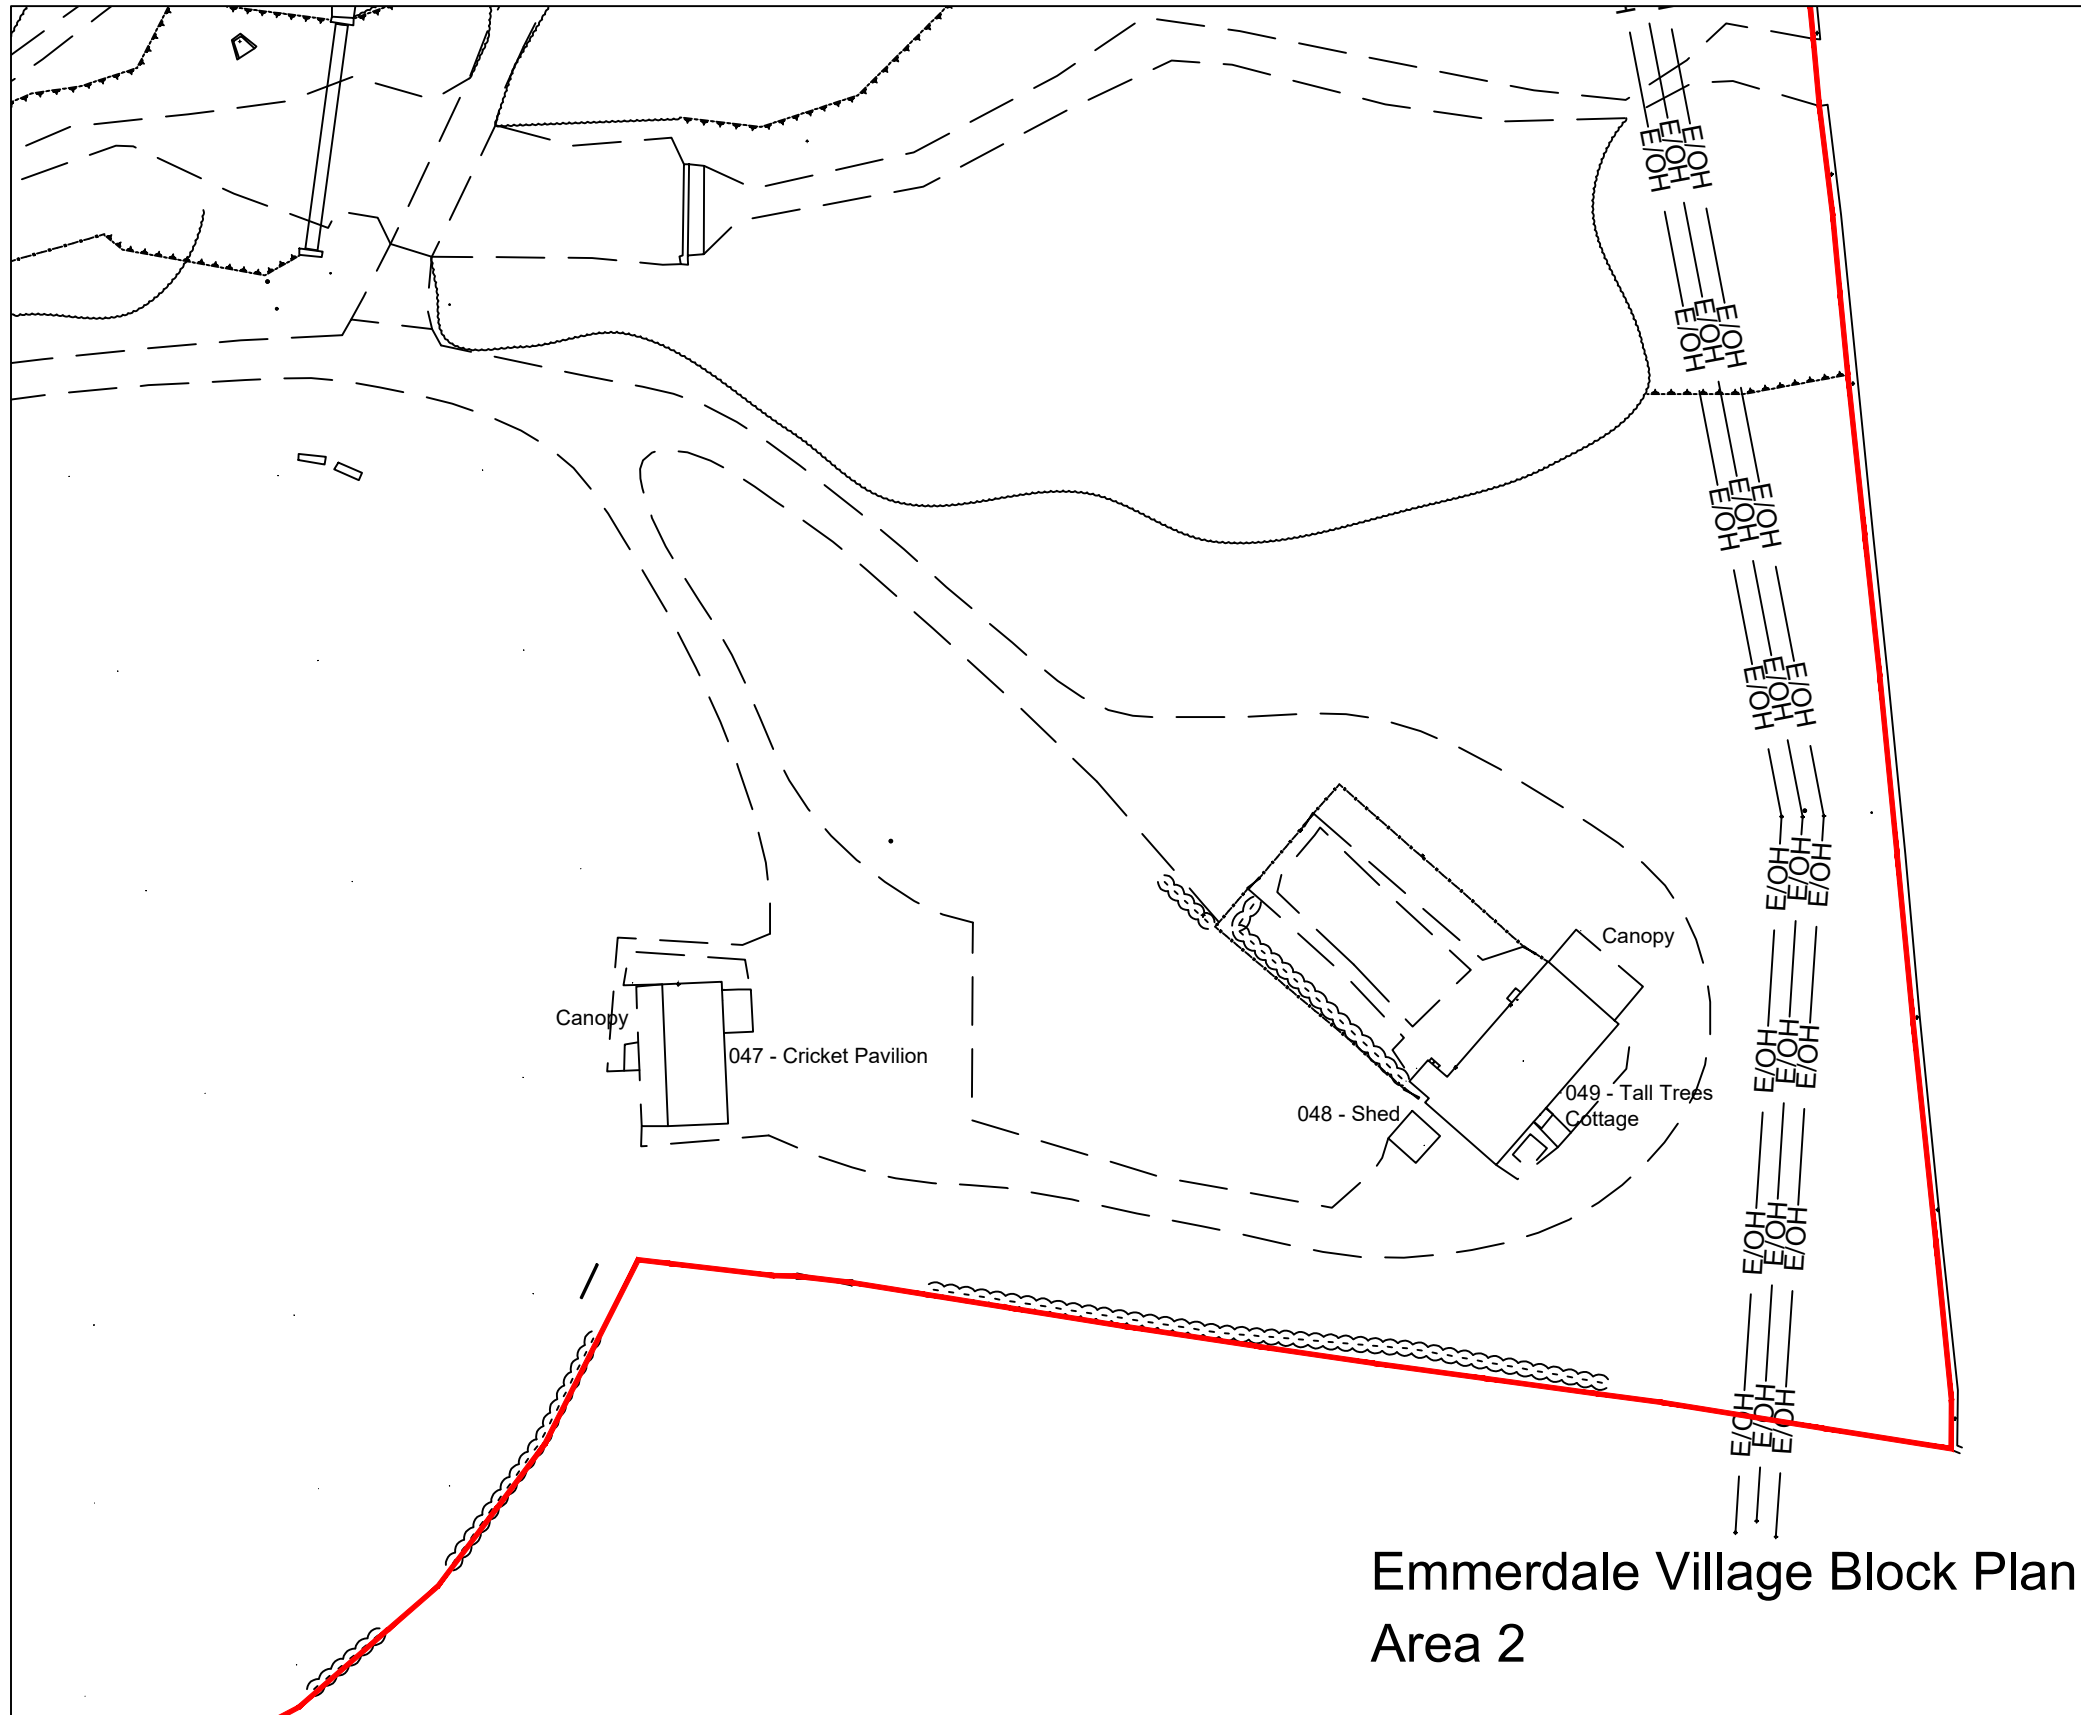


Notes
 Where dimensions are not given, drawings must not be scaled and the matter referred to Lambert Smith Hampton.
 In the event of any dimensional conflict between Lambert Smith Hampton Drawings, the matter must be referred to Lambert Smith Hampton for clarification.
 The Contractor must also refer to any separate Lambert Smith Hampton Specification to be read in conjunction with this drawing.

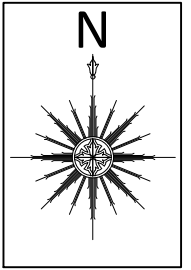

Emmerdale Village Block Plan Area 2

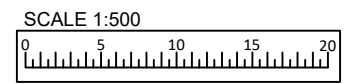

REVISIONS	DATE
FEASIBILITY STUDY FS <input type="checkbox"/>	TENDER ISSUE TI <input type="checkbox"/>
BUILDING WARRANT BW <input type="checkbox"/>	CONSTRUCTION ISSUE CON <input type="checkbox"/>
PLANNING APPROVAL PA <input type="checkbox"/>	AS BUILT AB <input type="checkbox"/>



PROJECT Emmerdale Production Set		
CLIENT ITV Studios Limited		
DRWG. TITLE Emmerdale Village Block Plan - Area 2		
DRAWN BY ABC	CHECKED BY IRW	DATE March 2026
DRWG.NR. 3419-004	SCALE AT A3 1:500 @ A3	